


Notes


THIS DRAWING IS THE COPYRIGHT OF VIVID DESIGN STUDIO LTD AND MUST NOT BE COPIED, ALTERED OR REPRODUCED IN ANY WAY NEITHER PASSED TO A THIRD PARTY WITHOUT THEIR WRITTEN PERMISSION.

DIMENSIONS TO BE CHECKED ON SITE BEFORE COMMENCING WORK AND ANY DISCREPANCIES SHALL BE REPORTED TO THE DESIGNER. FIGURED DIMENSIONS MUST BE TAKEN IN PREFERENCE TO SCALED DIMENSIONS.


Rev:-	Description:-	Date:-	Chkd by:-

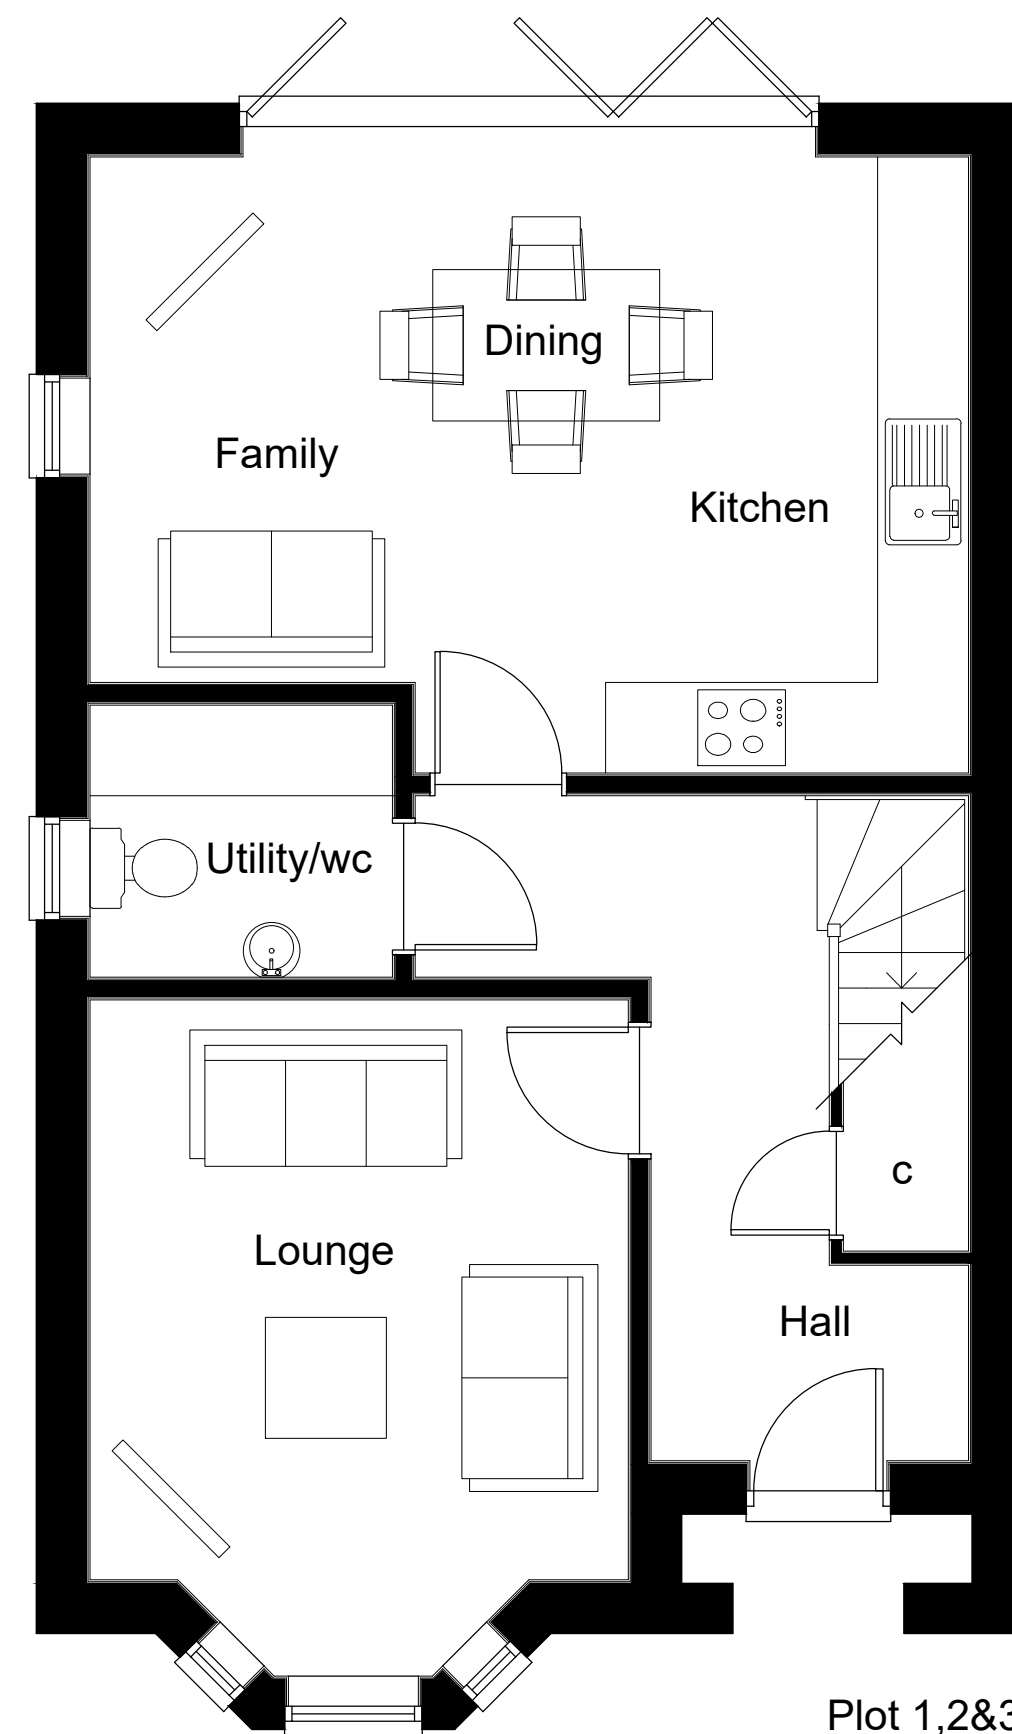

**GROUND FLOOR PLAN
(1:50)**

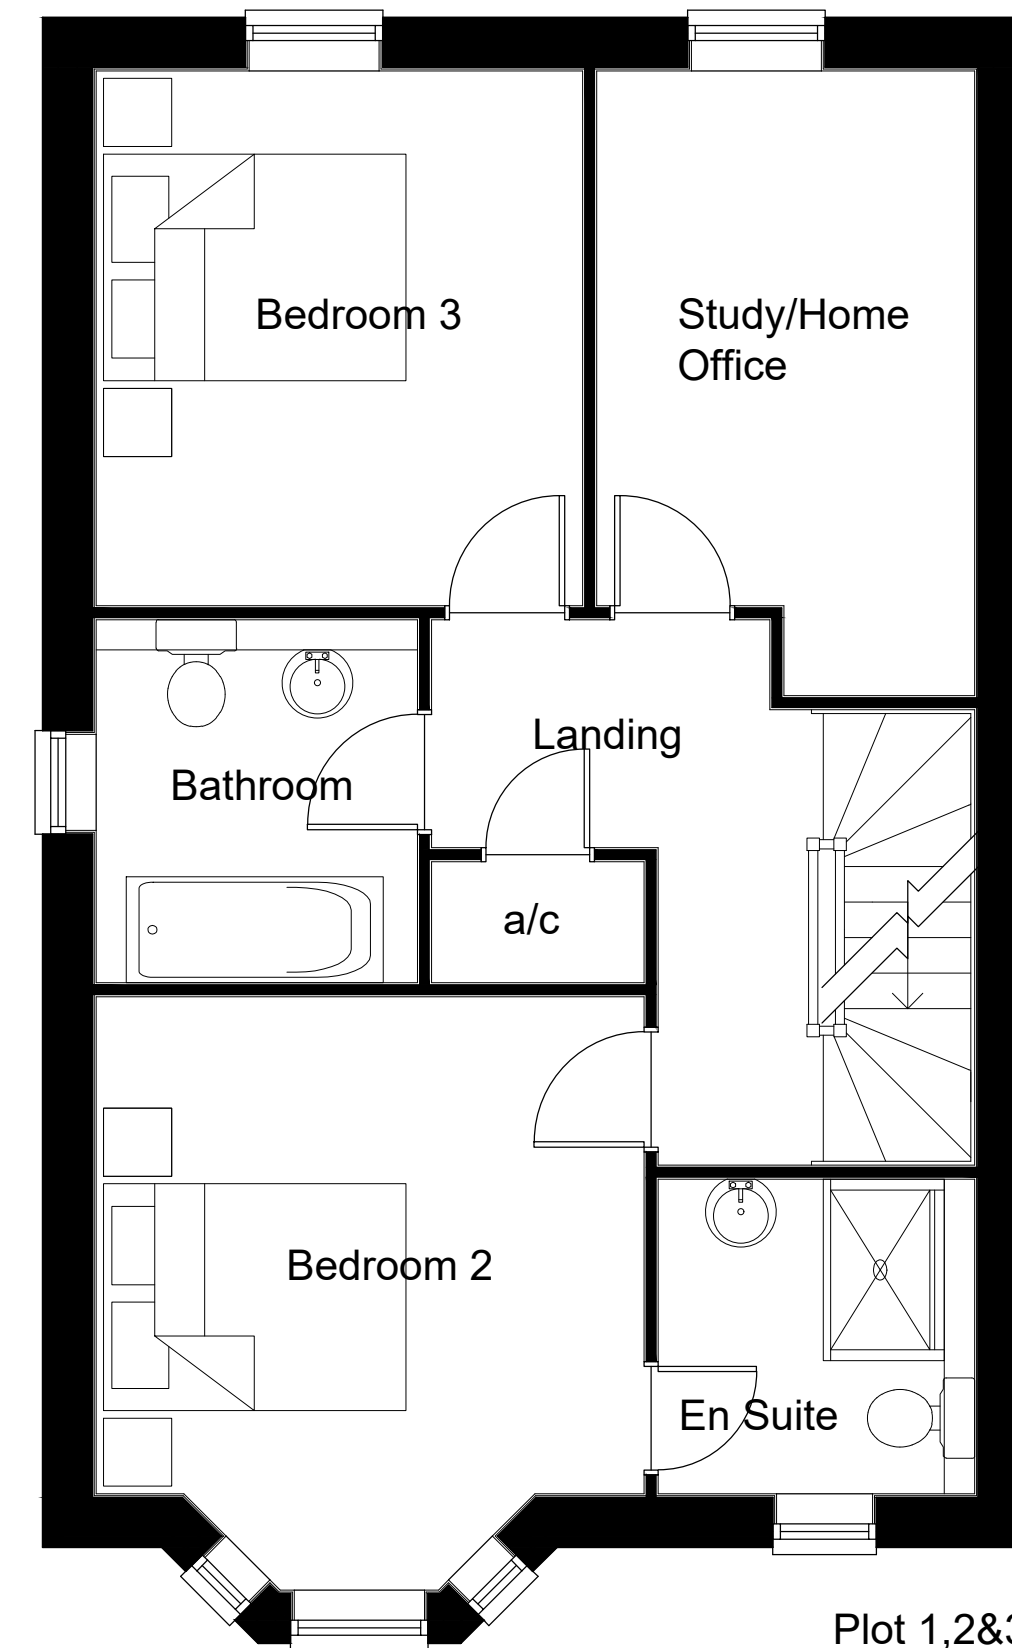

**FIRST FLOOR PLAN
(1:50)**

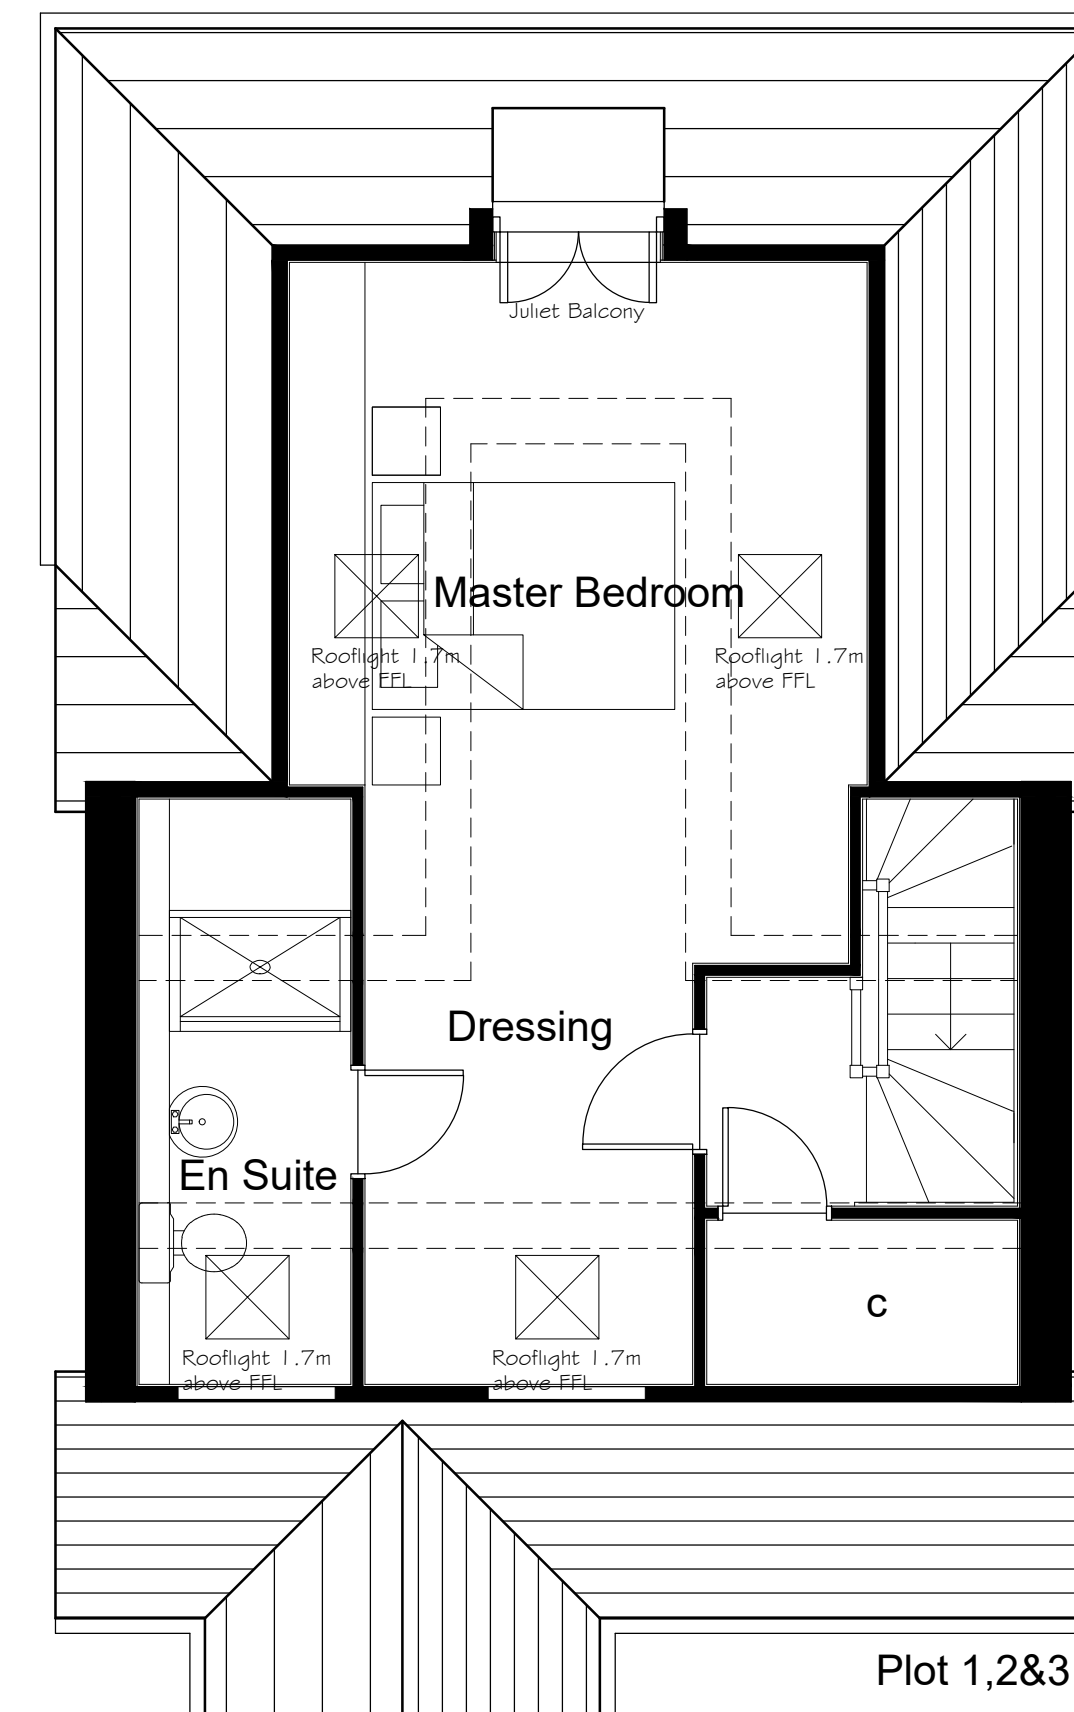


**SECOND FLOOR PLAN
(1:50)**



The Barn, Calcot Mount Business Park, Calcot Lane,
Curdrige, Southampton, Hampshire, SO32 2BN
Tel: 01489 786670
Email: info@vividdesignstudio.co.uk
Website: www.vividdesignstudio.co.uk




Plot 1,2&3
**EAST ELEVATION
(1:100)**

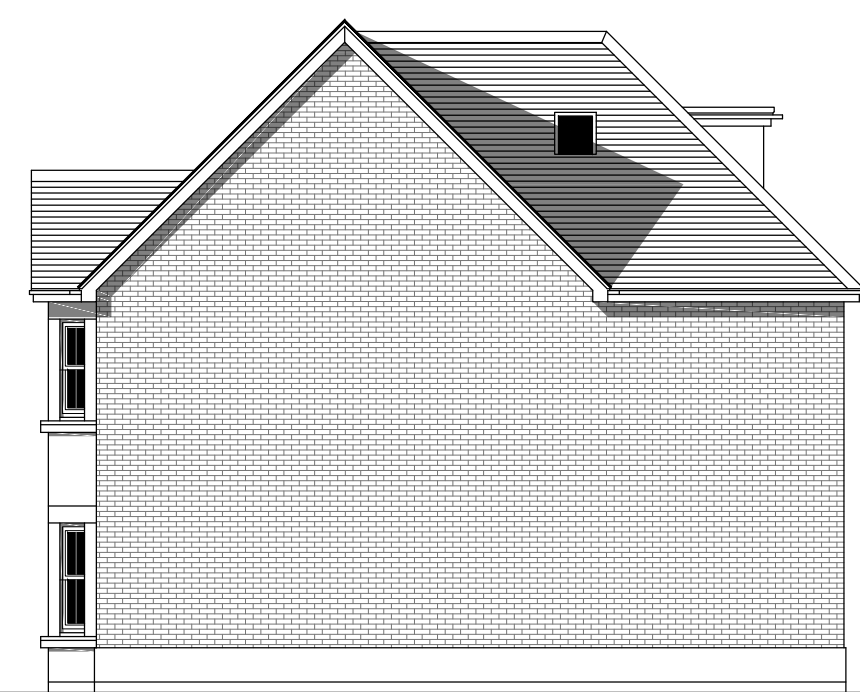

**NORTH ELEVATION
(1:100)**



**WEST ELEVATION
(1:100)**

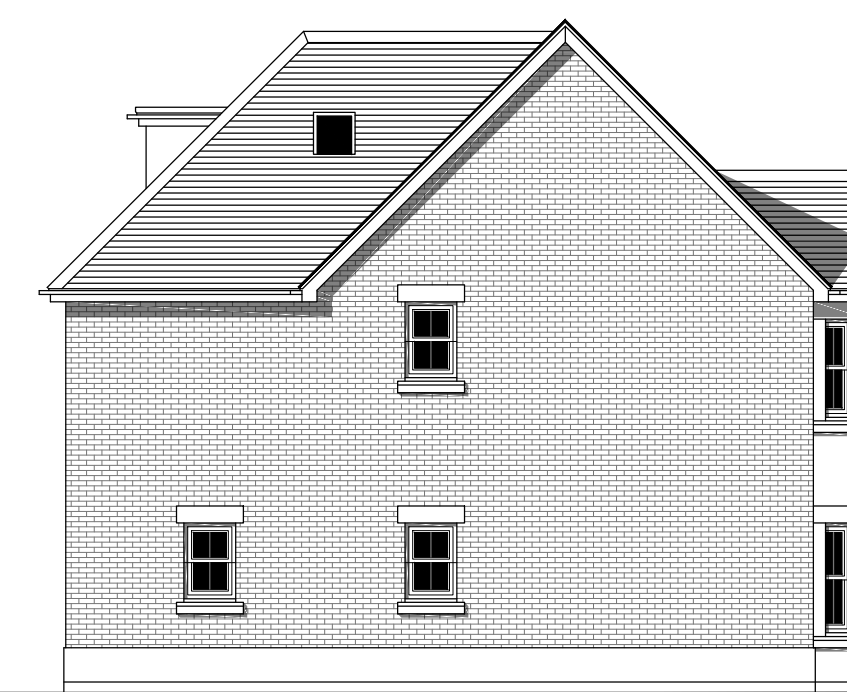

**SOUTH ELEVATION
(1:100)**

Project:-
Proposed Residential Development
34 Ormonde Avenue
Chichester
West Sussex

Title:-
Proposed Floor Plans & Elevations (All Plots)

Client:-
Mr Andy Southcott

Scale:-
1:50, 1:100 (@A1)

Drawn By:- **PJD** Checked By:-

Date:- **27/05/17** Date:-

Job.No:- **160005** Drg.No:- **23** Rev:-